


**JNEC SPECIFICATIONS  
FOR:  
METER POLE SERVICE  
FOR:  
TRAILER SERVICE  
OR  
TEMPORARY SERVICE  
OR  
PERMANENT METER  
POLE SERVICE**

125 AMP DISCONNECT  
#2 COPPER FOR HOT LEGS  
#6 COPPER GRND. WIRE  
& NEUTRAL

150 AMP DISCONNECT  
#1 COPPER FOR HOT LEGS  
#6 COPPER GRND. WIRE  
& NEUTRAL  
200 AMP METER SOCKET

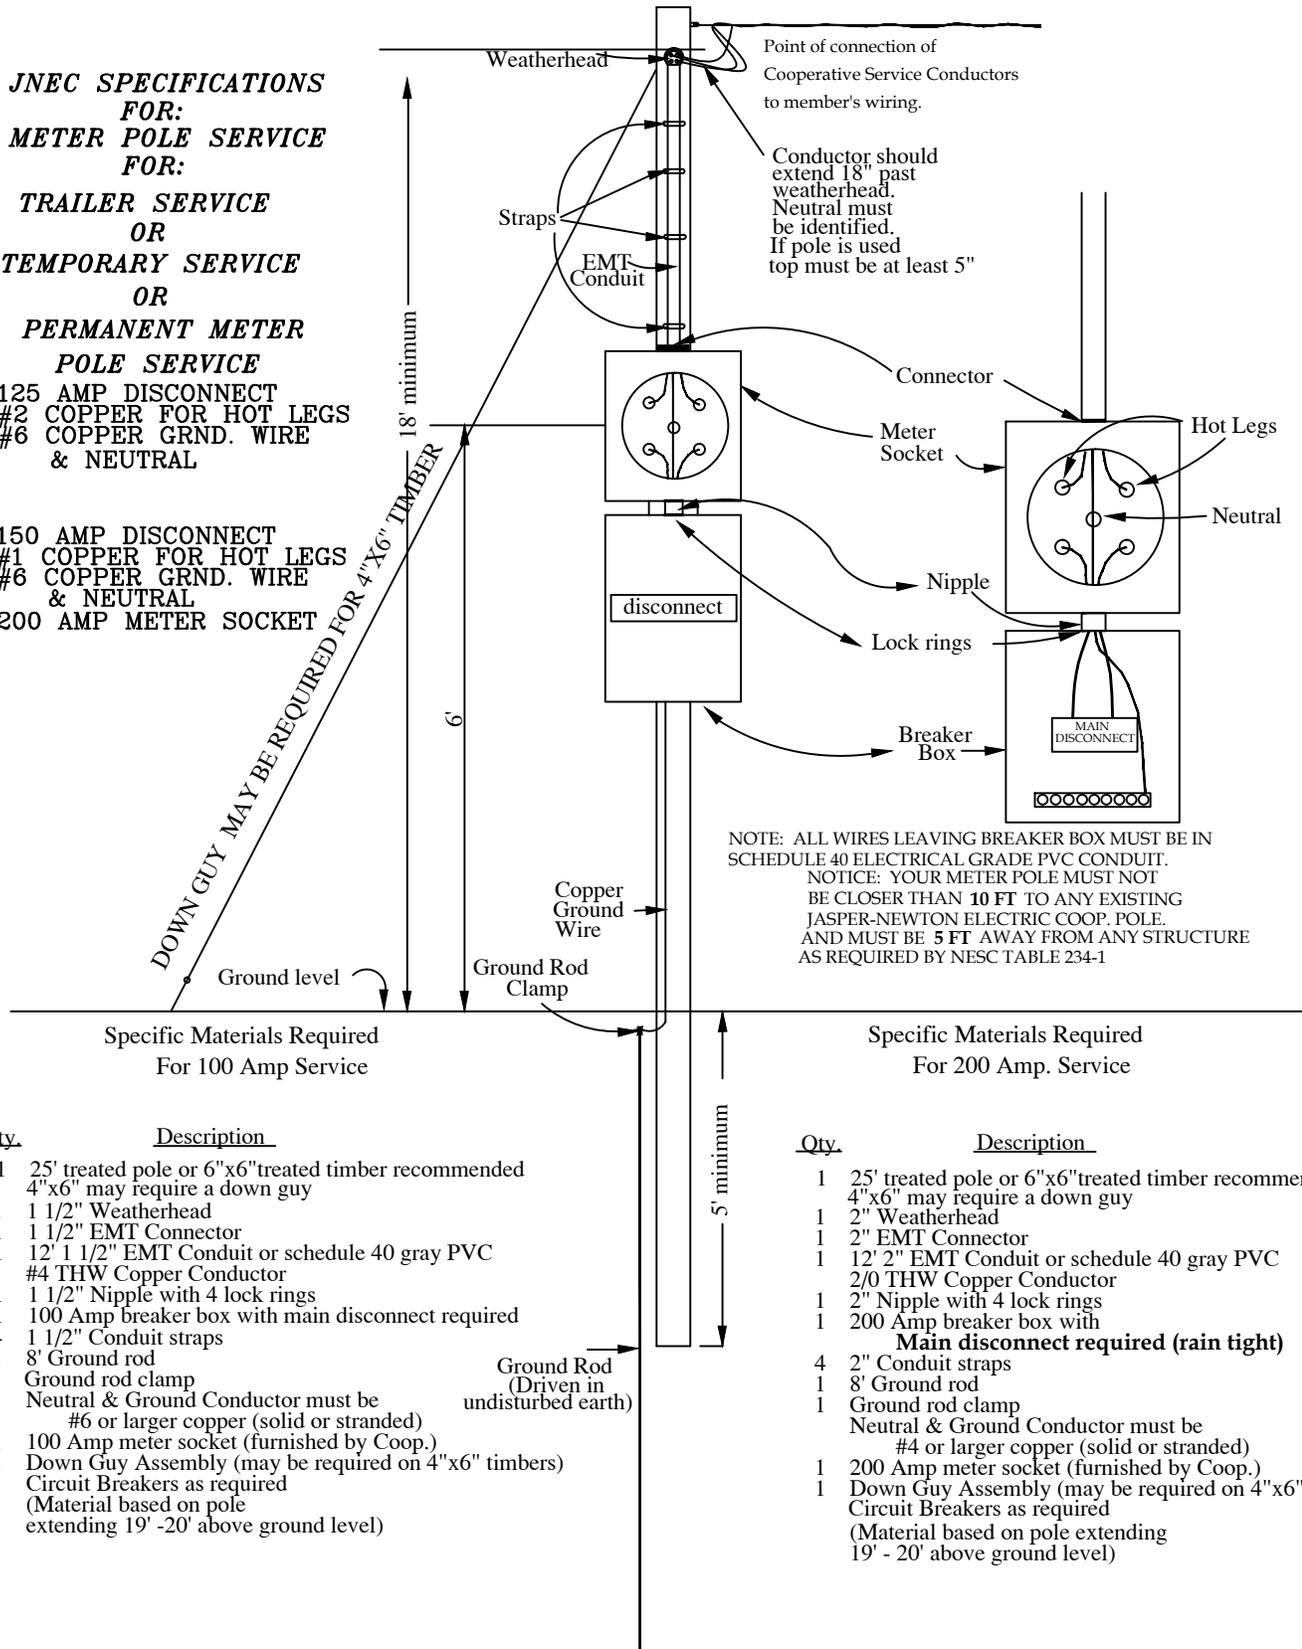

NOTE: ALL WIRES LEAVING BREAKER BOX MUST BE IN SCHEDULE 40 ELECTRICAL GRADE PVC CONDUIT.  
NOTICE: YOUR METER POLE MUST NOT BE CLOSER THAN 10 FT. TO ANY EXISTING JASPER-NEWTON ELECTRIC COOP. POLE. AND MUST BE 5 FT. AWAY FROM ANY STRUCTURE AS REQUIRED BY NESC TABLE 234-1

**Specific Materials Required  
For 100 Amp Service**

**Specific Materials Required  
For 200 Amp. Service**

Qty.	Description
1	25' treated pole or 6"x6" treated timber recommended 4"x6" may require a down guy
1	1 1/2" Weatherhead
1	1 1/2" EMT Connector
1	12' 1 1/2" EMT Conduit or schedule 40 gray PVC
	#4 THW Copper Conductor
1	1 1/2" Nipple with 4 lock rings
1	100 Amp breaker box with main disconnect required
4	1 1/2" Conduit straps
1	8' Ground rod
1	Ground rod clamp
	Neutral & Ground Conductor must be #6 or larger copper (solid or stranded)
1	100 Amp meter socket (furnished by Coop.)
1	Down Guy Assembly (may be required on 4"x6" timbers) Circuit Breakers as required (Material based on pole extending 19' -20' above ground level)

Qty.	Description
1	25' treated pole or 6"x6" treated timber recommended 4"x6" may require a down guy
1	2" Weatherhead
1	2" EMT Connector
1	12' 2" EMT Conduit or schedule 40 gray PVC
	2/0 THW Copper Conductor
1	2" Nipple with 4 lock rings
1	200 Amp breaker box with <b>Main disconnect required (rain tight)</b>
4	2" Conduit straps
1	8' Ground rod
1	Ground rod clamp
	Neutral & Ground Conductor must be #4 or larger copper (solid or stranded)
1	200 Amp meter socket (furnished by Coop.)
1	Down Guy Assembly (may be required on 4"x6" timbers) Circuit Breakers as required (Material based on pole extending 19' - 20' above ground level)

**All Wires Leaving Breaker Box  
MUST BE IN  
Electrical Conduit**

\*\* As required by NESC Table 232-1